


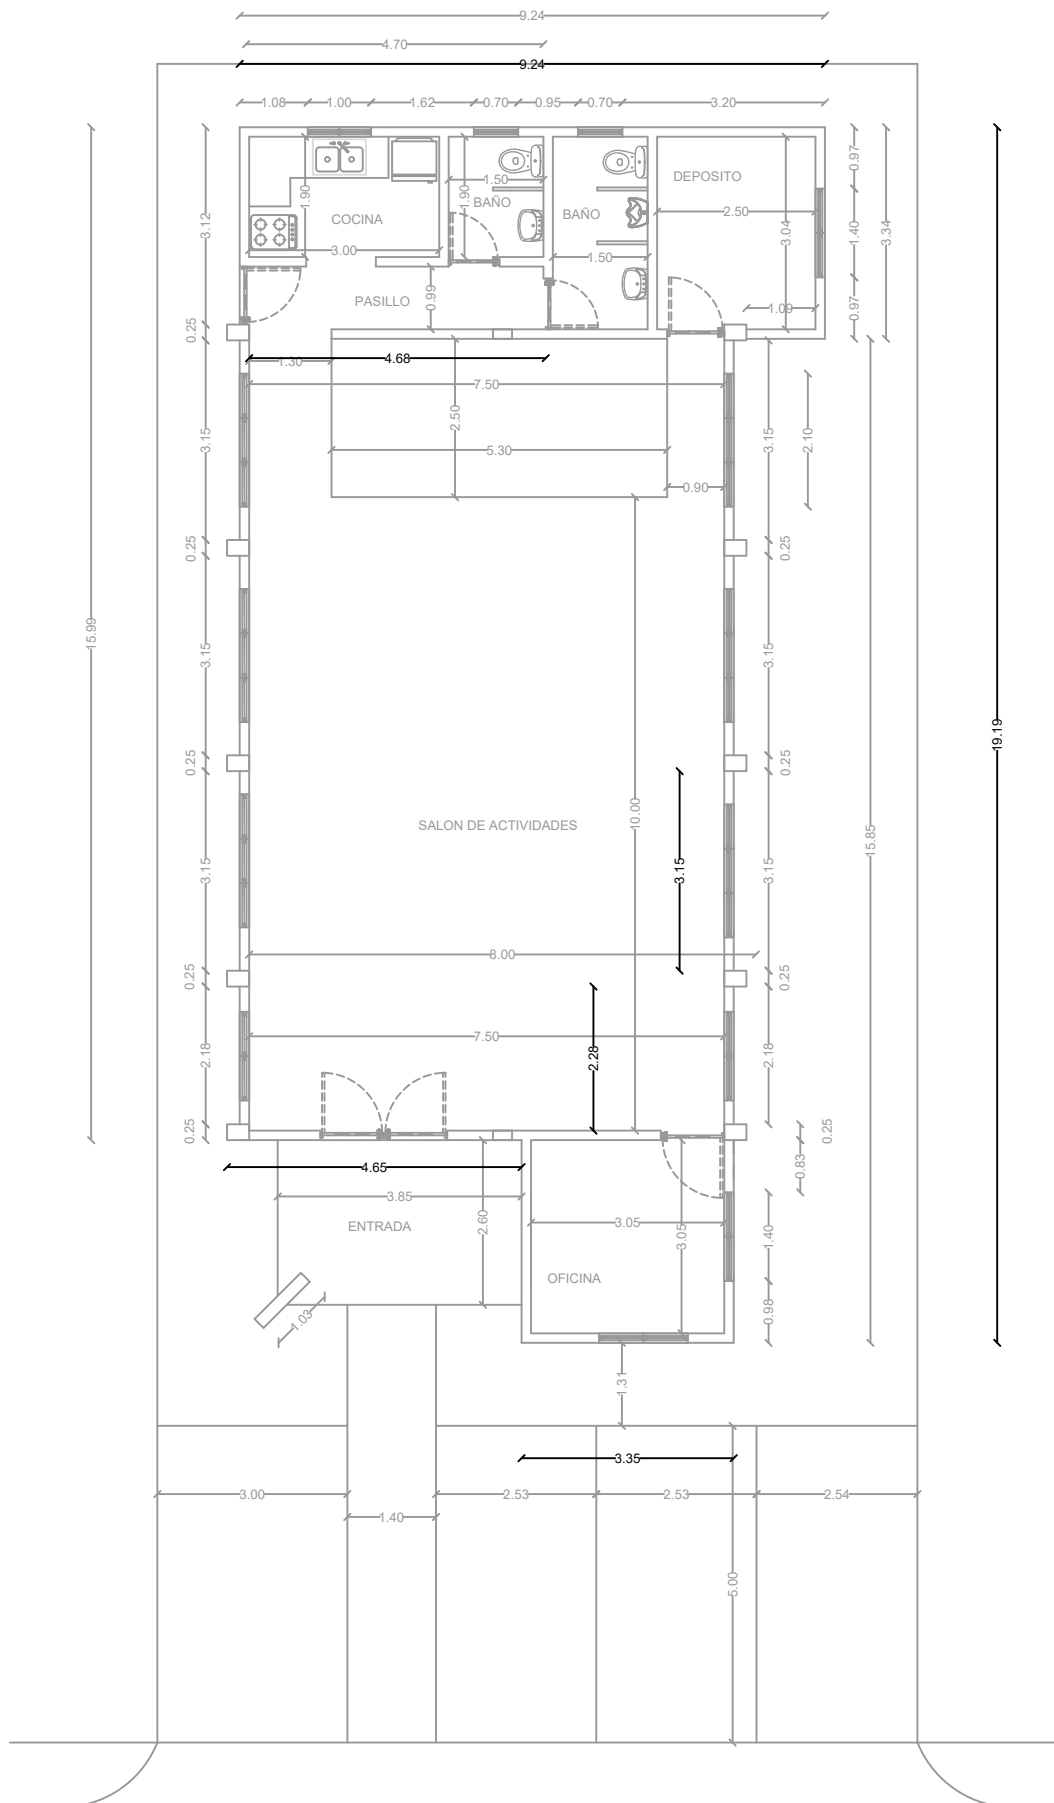

PLANTA DIMENSIONADA