


CENTRO COMUNAL
VILLA DEL CARMEN

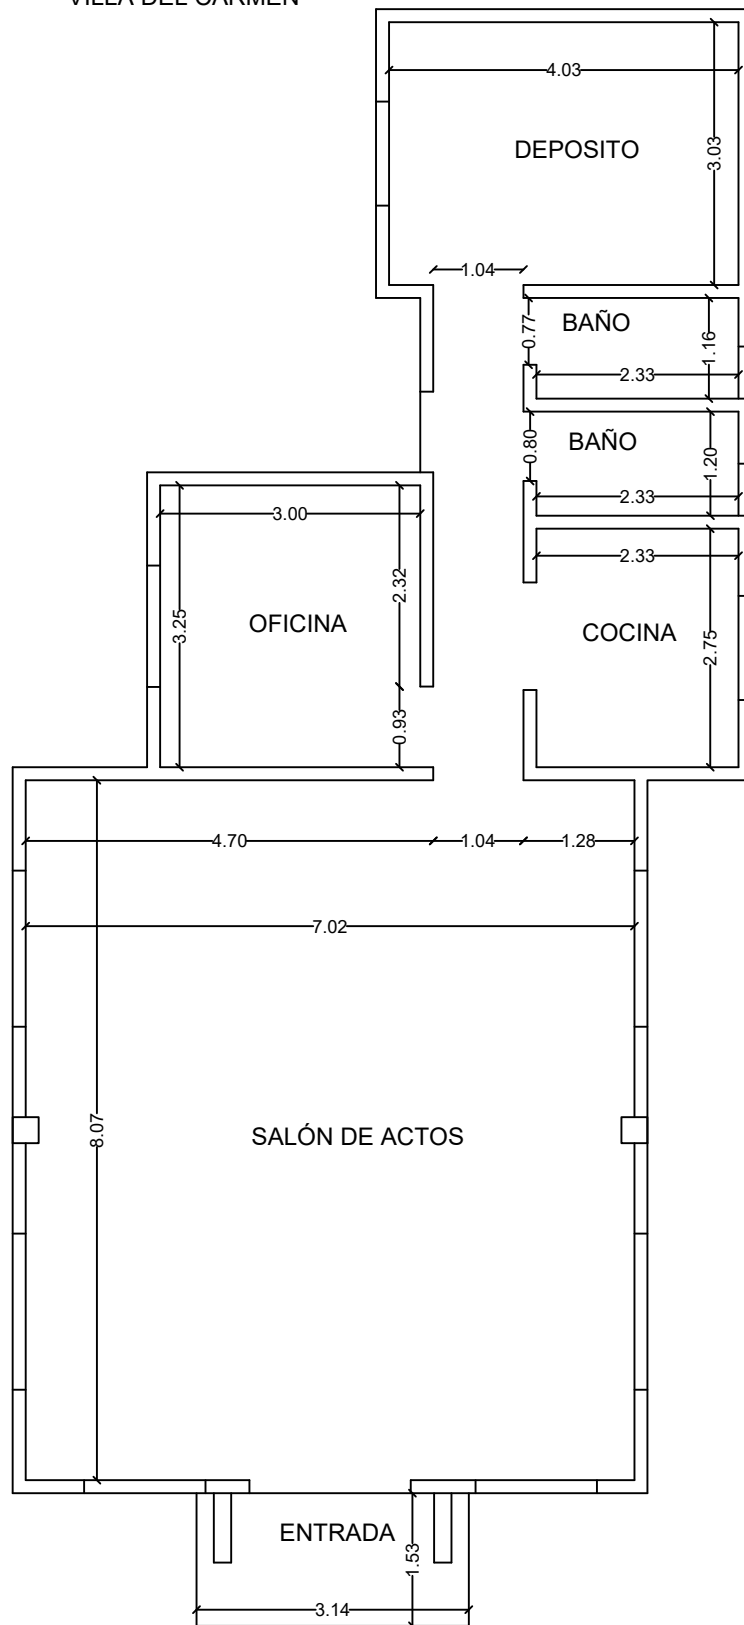

 PLANTA DIMENSIONADA